


1 FRONT ELEVATION 1/4" = 1'

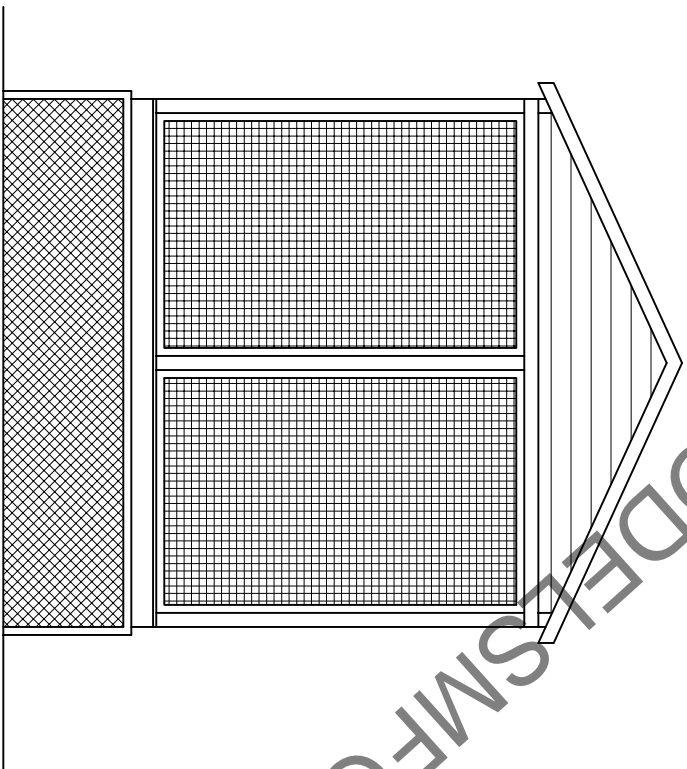

2 RIGHT ELEVATION 1/4" = 1'

REVISION	DATE

UNIT NAME:  
**ST. AUGUSTINE**

2051 INDUSTRIAL PARK BLVD  
CAIRO, GA 39828  
O: 800-319-5427 F: 229-378-2885



DRAWN BY:  
B. EDENFIELD  
DATE:  
03/03/06  
SCALE:  
1/4" = 1'  
SHEET

**A2**