


1
A3
REAR ELEVATION
1/4" = 1'

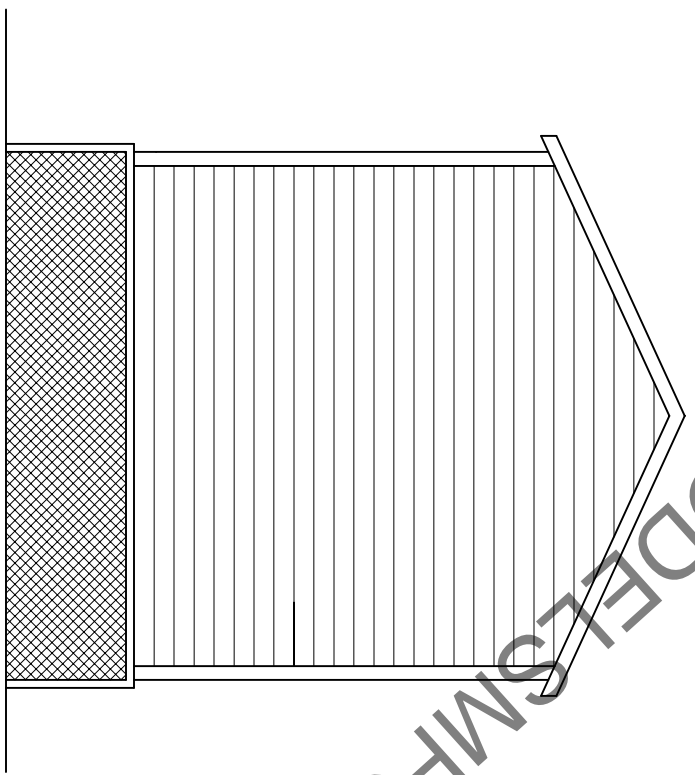

2
A3
LEFT ELEVATION
1/4" = 1'

WWW.PARKMODELSMFG.COM

REVISION	DATE

UNIT NAME:
ST. AUGUSTINE

2051 INDUSTRIAL PARK BLVD
CAIRO, GA 39828
O: 800-319-5427 F: 229-378-2885



DRAWN BY:
B. EDENFIELD
DATE:
03/03/06
SCALE:
1/4"=1'
SHEET

A3